


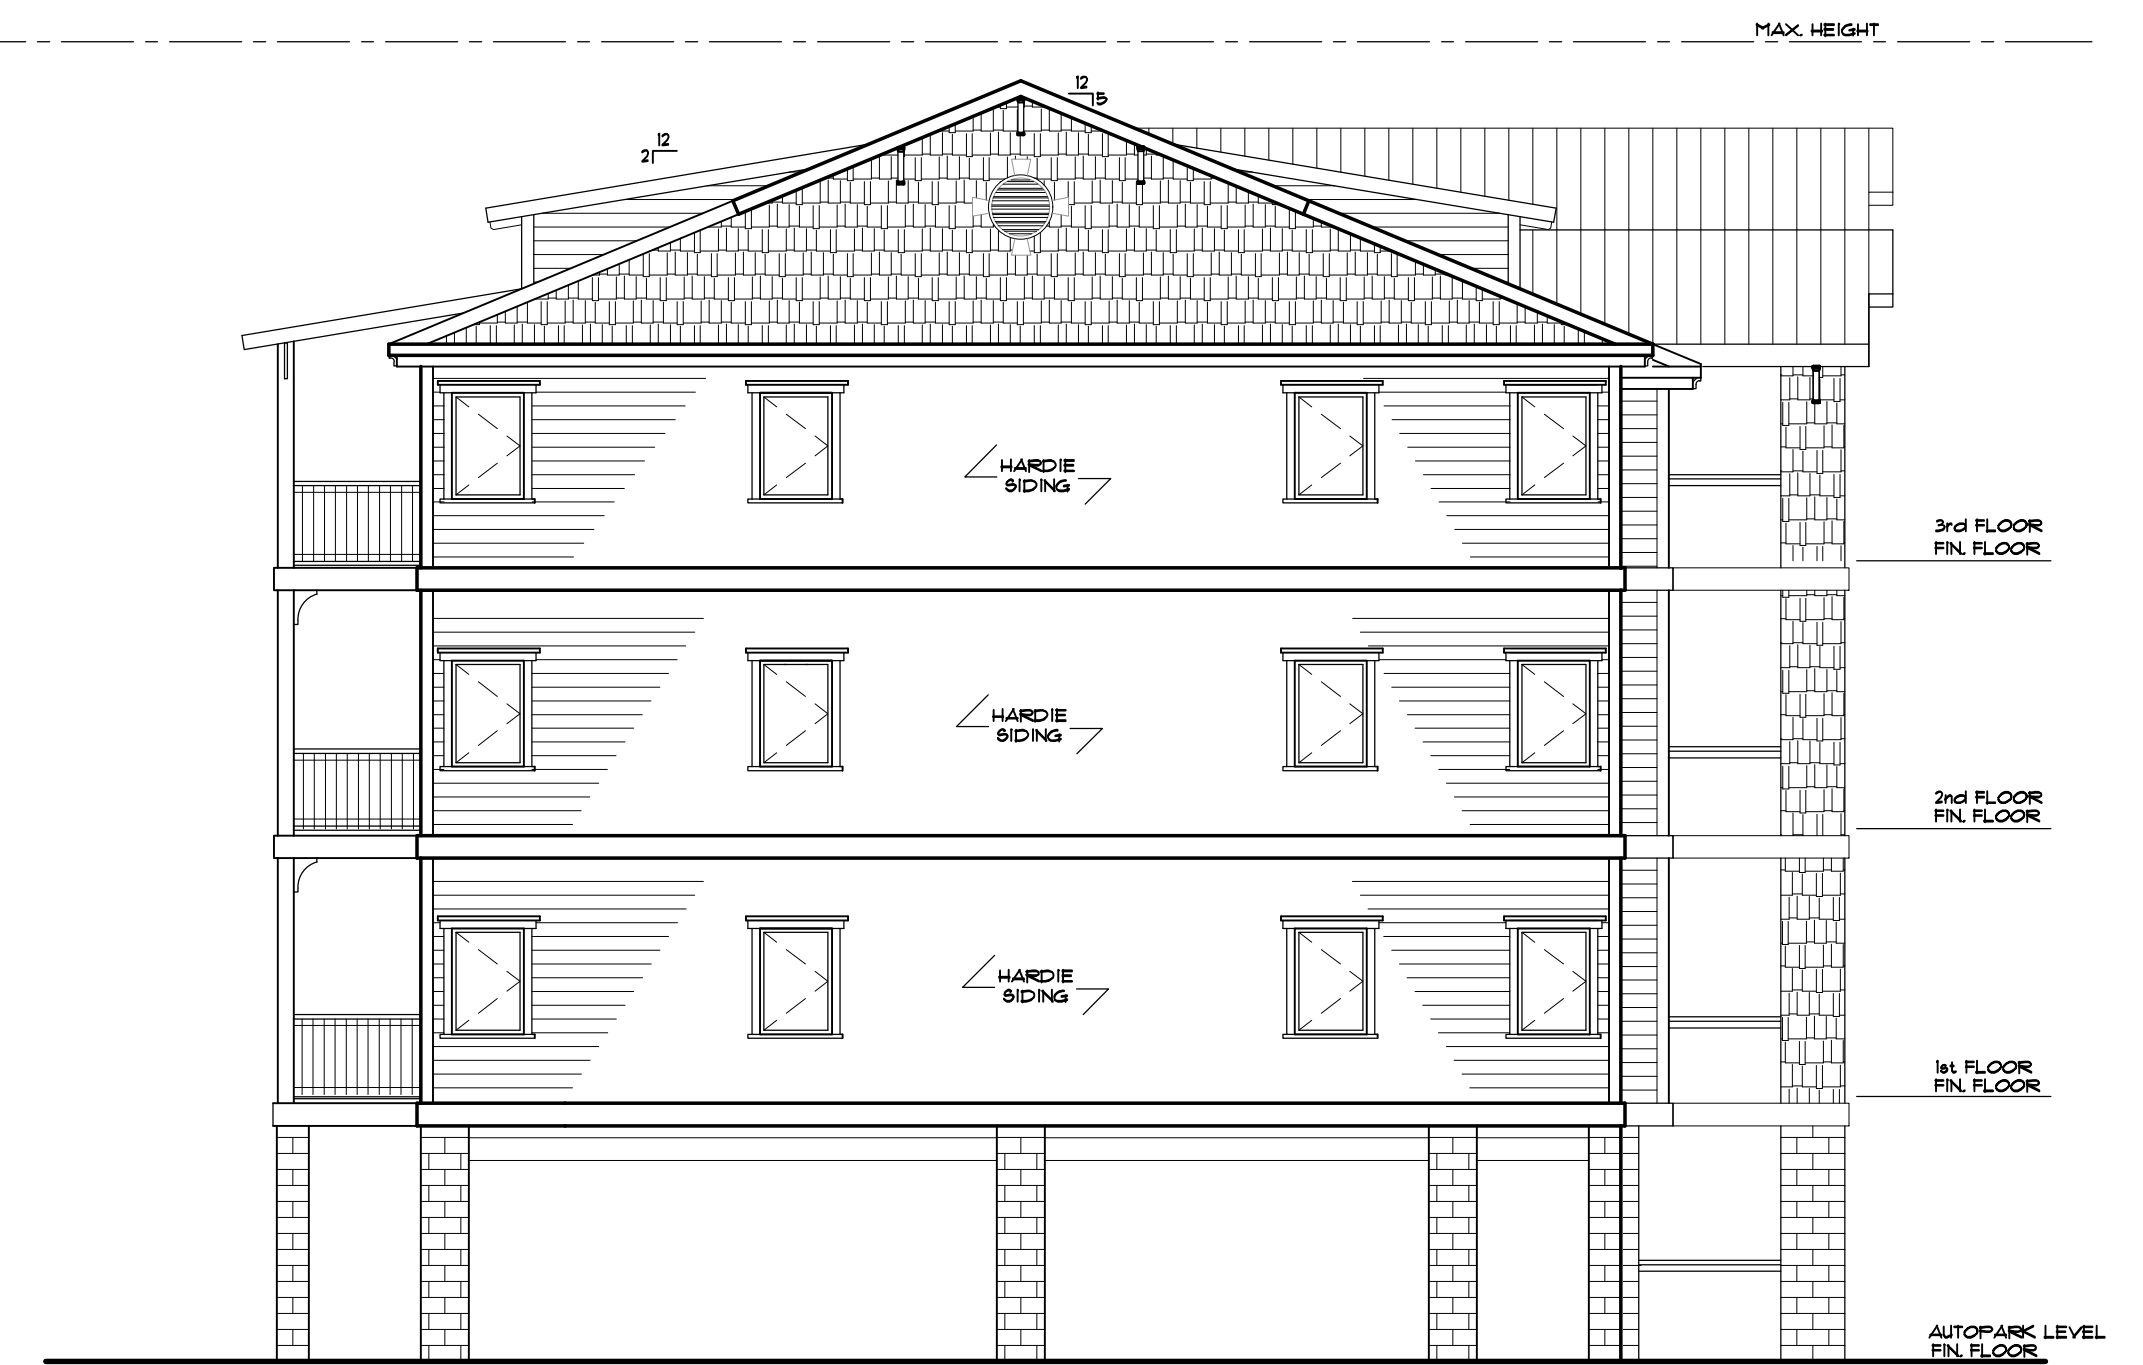

4 REAR ELEVATION
A-4 SCALE: 1/8" = 1'-0"



3 LEFT SIDE ELEVATION
A-4 SCALE: 1/8" = 1'-0"



2 RIGHT SIDE ELEVATION
A-4 SCALE: 1/8" = 1'-0"



1 FRONT ELEVATION
A-4 SCALE: 1/8" = 1'-0"

ELEVATIONS

21014


ISSUED:
DWG BY: MAF
CKD BY: LDD

REVISIONS

SHEET NO.
A-4
OF



Pool Homesites

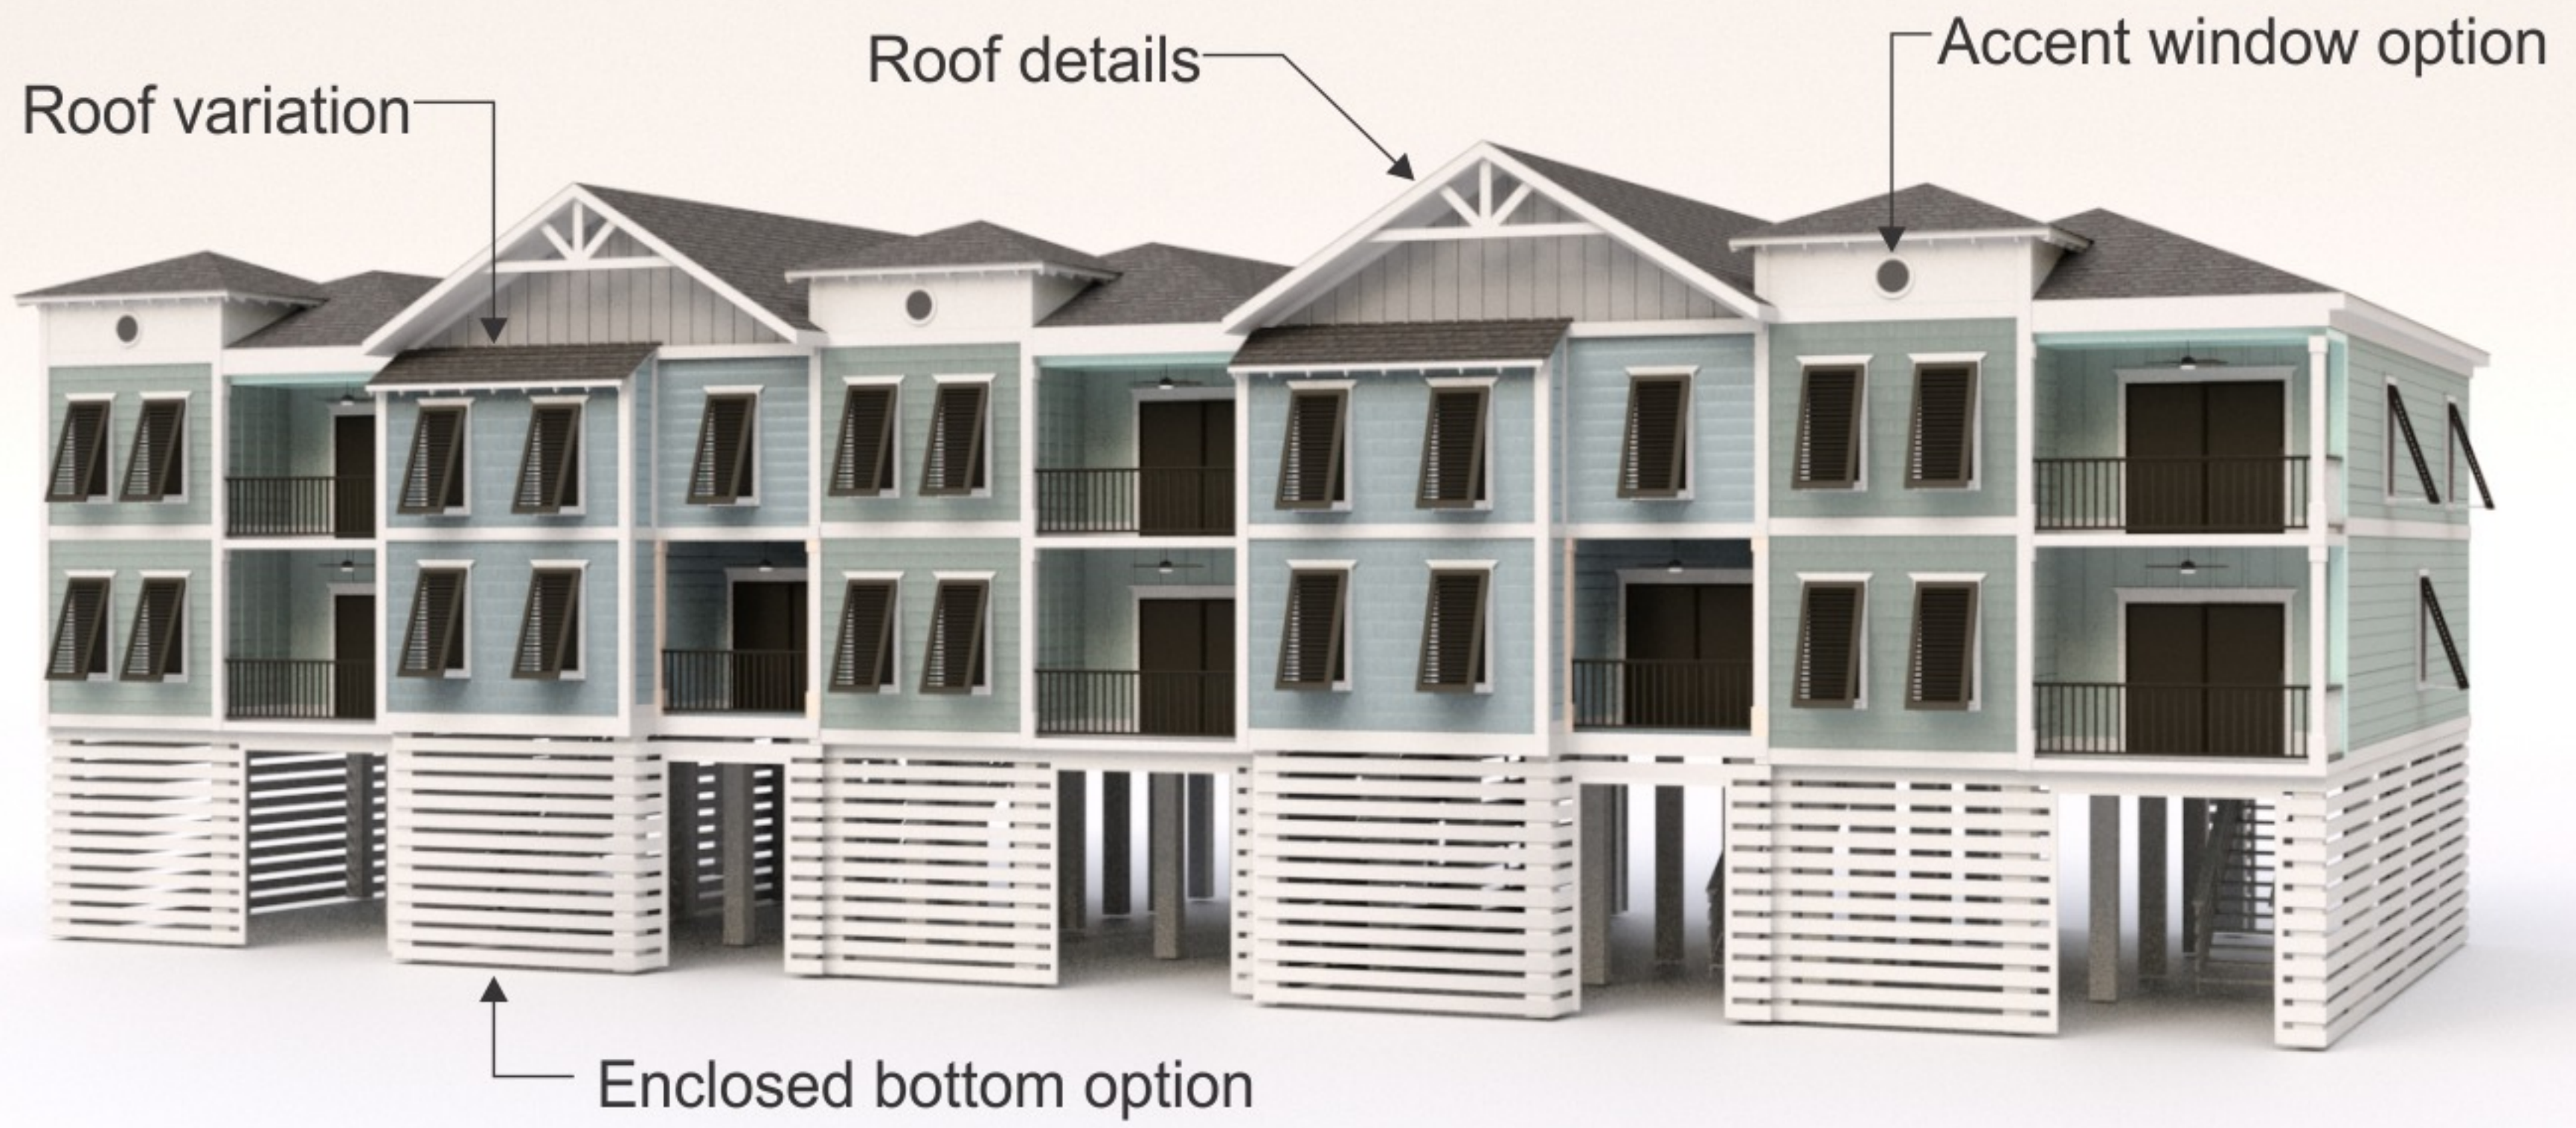

Rear View