


**TOWN OF ATLANTIC BEACH  
PUBLIC WORKS BUILDING  
ATLANTIC BEACH, NORTH CAROLINA**


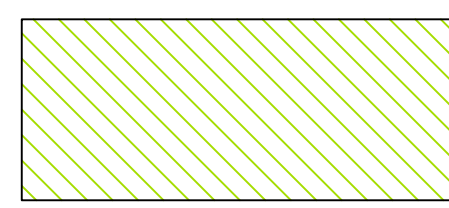
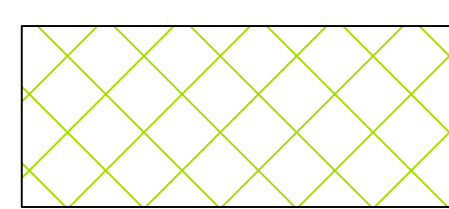

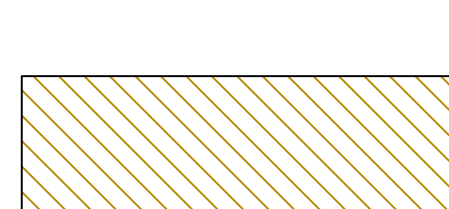
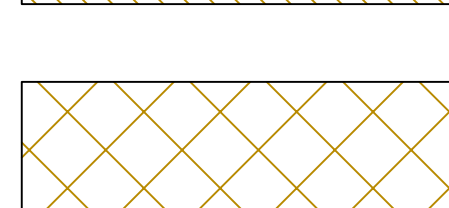
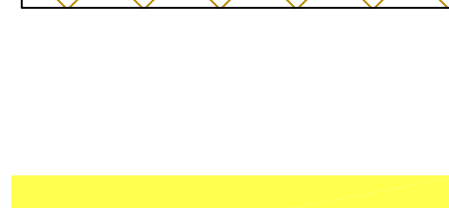

**10014**



ISSUED:  
DWG BY: MLR  
CKD BY: LDD

REVISIONS

SHEET NO.  
**SWAP**  
OF

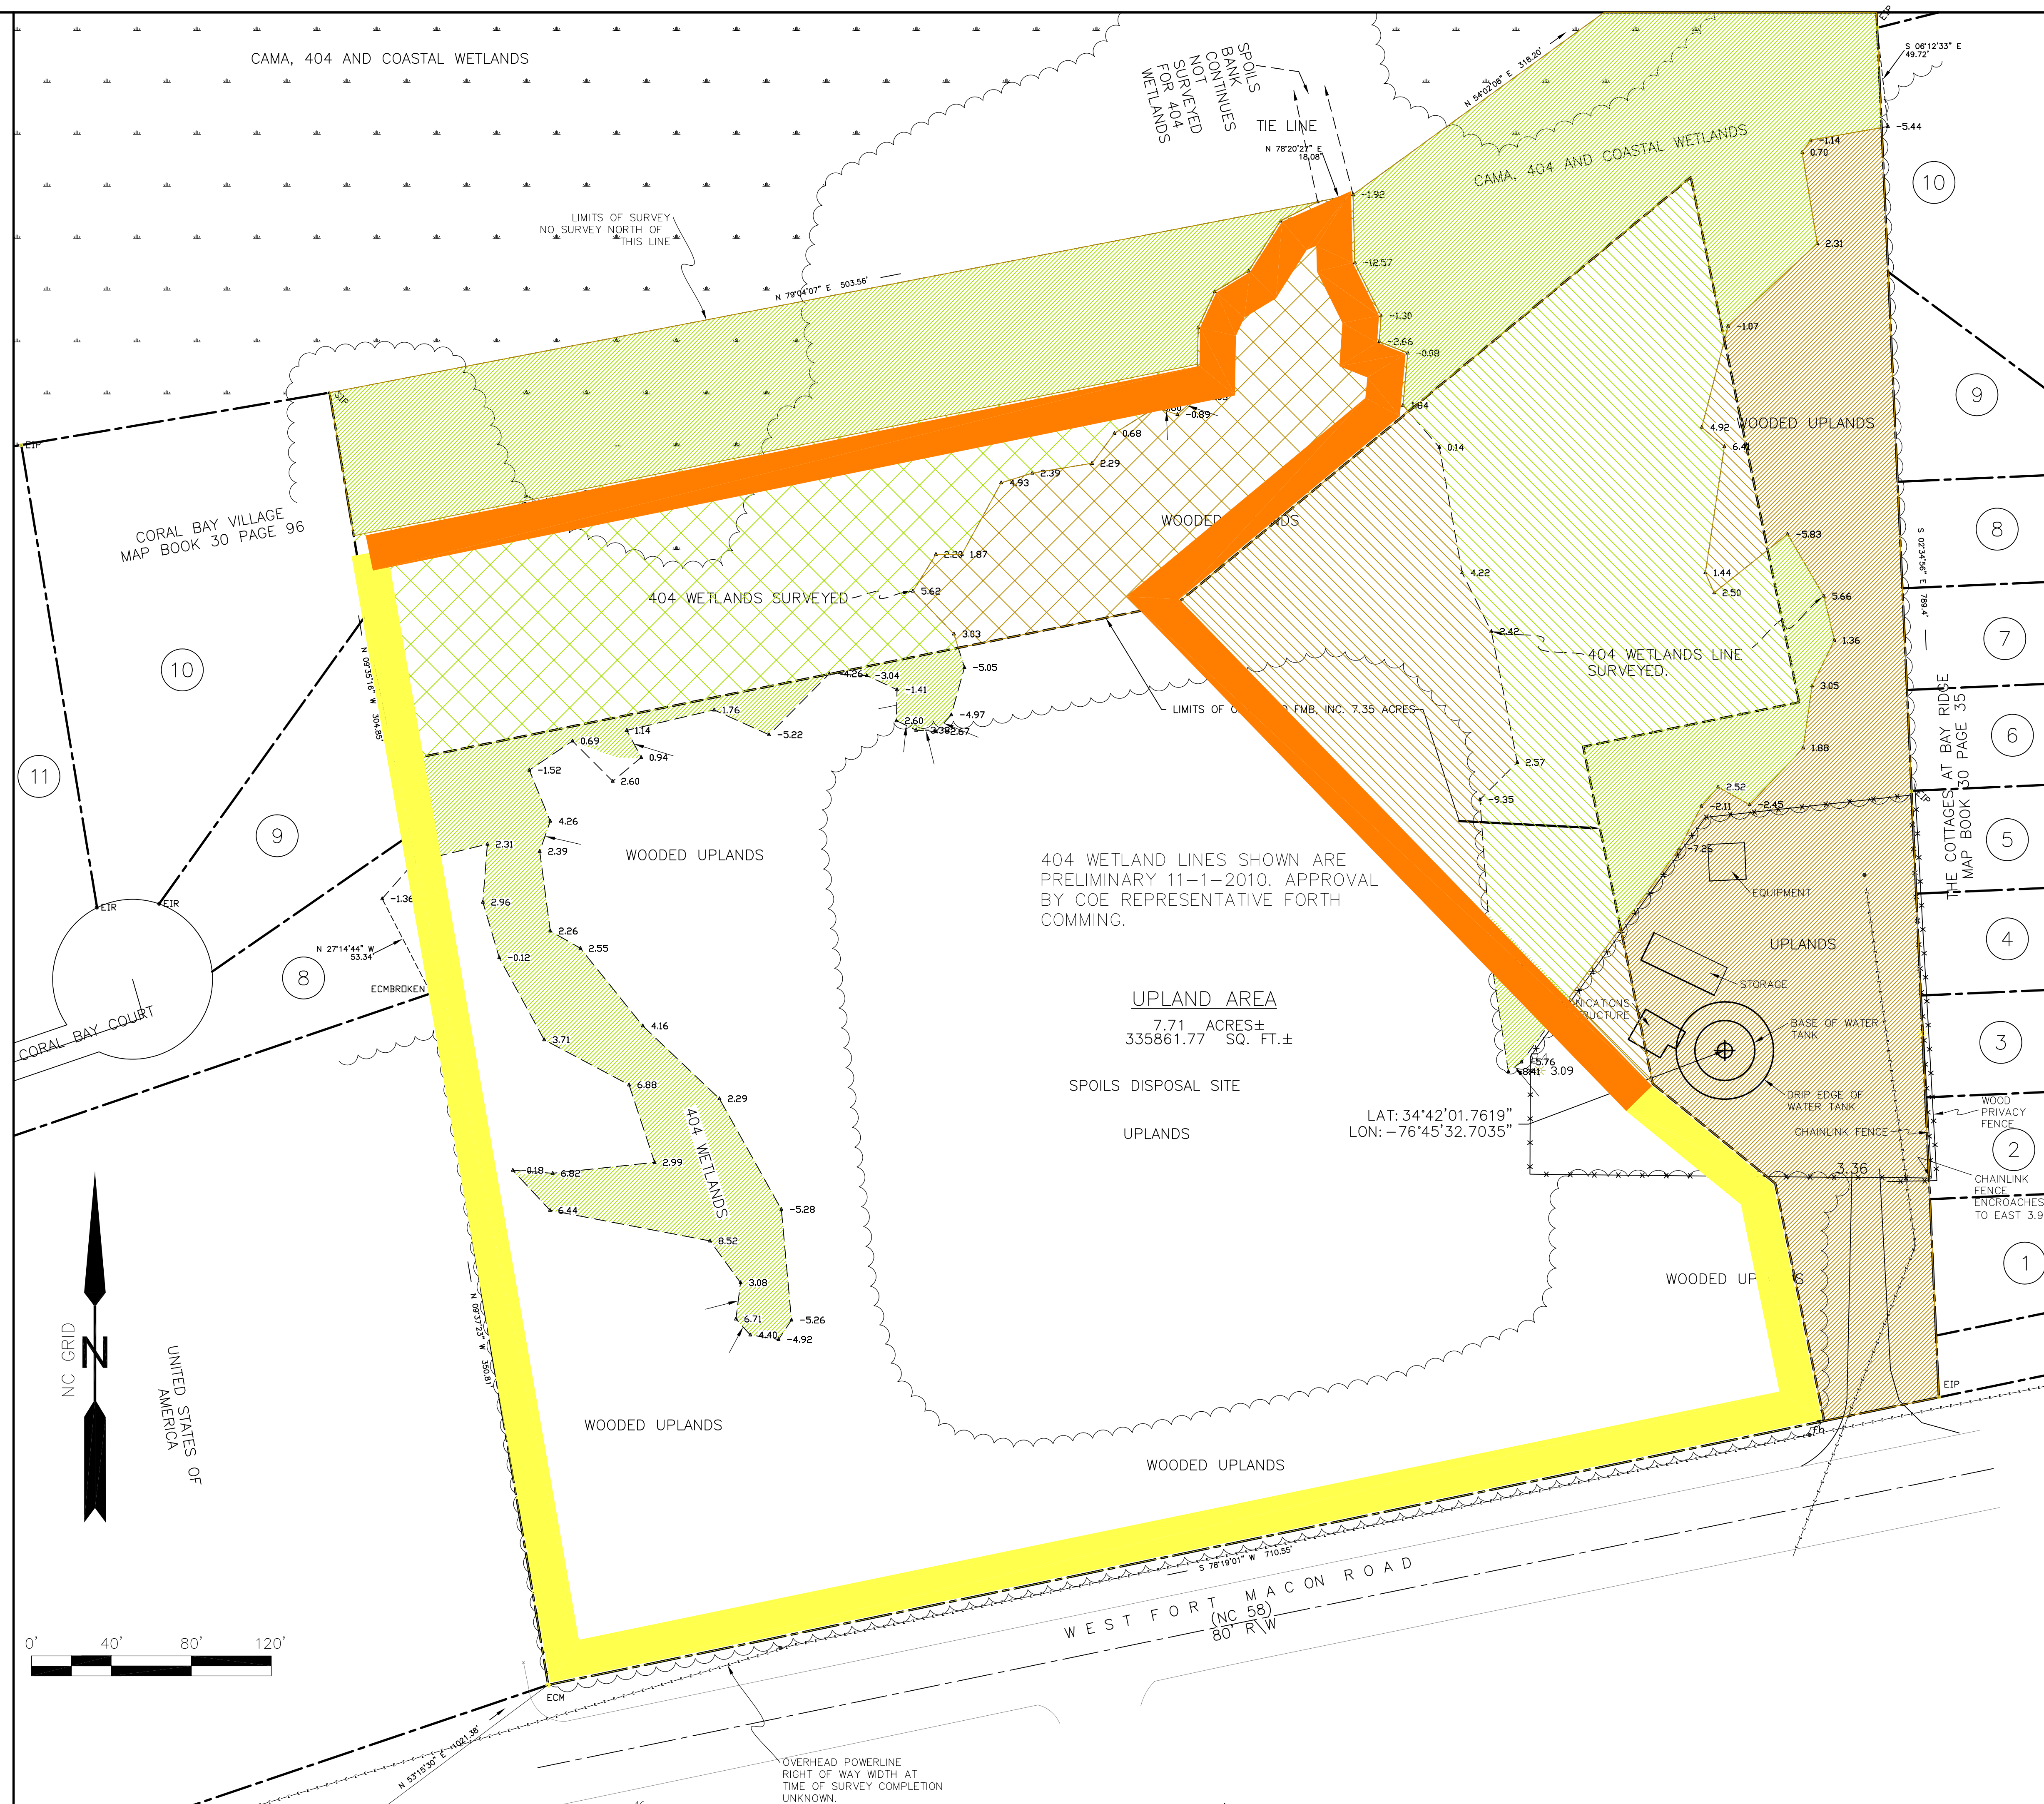

-  WETLANDS
-  WETLANDS PROPOSED SWAP FRED BUNN TO ATLANTIC BEACH
-  WETLANDS PROPOSED SWAP ATLANTIC BEACH TO FRED BUNN
-  UPLANDS
-  UPLANDS PROPOSED SWAP FRED BUNN TO ATLANTIC BEACH
-  UPLANDS PROPOSED SWAP ATLANTIC BEACH TO FRED BUNN
-  EXISTING FRED BUNN PROPERTY LINE TO REMAIN
-  PROPOSED FRED BUNN PROPERTY LINE

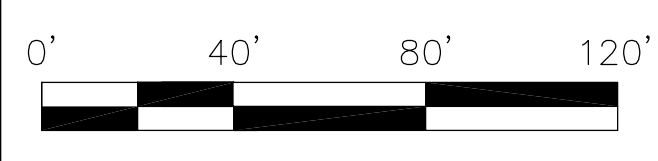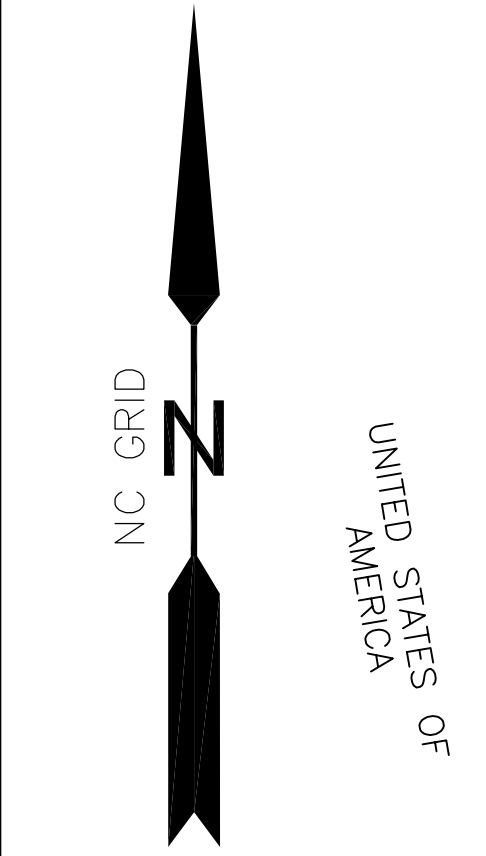

THESE DRAWING AND SPECIFICATIONS REPRESENT AN INSTRUMENT OF SERVICE AND AS SUCH SHALL REMAIN IN OWNERSHIP WITH THE ARCHITECT. USE OR REPRODUCTION BY ANY MEANS, IN WHOLE OR IN PART, WITHOUT THE ARCHITECT'S WRITTEN CONSENT, IS PROHIBITED.