


**TOWN OF ATLANTIC BEACH
PUBLIC WORKS BUILDING
ATLANTIC BEACH, NORTH CAROLINA**

10014



ISSUED:
DWG BY: MLR
CKD BY: LDD

REVISIONS

SHEET NO.
SITE
OF

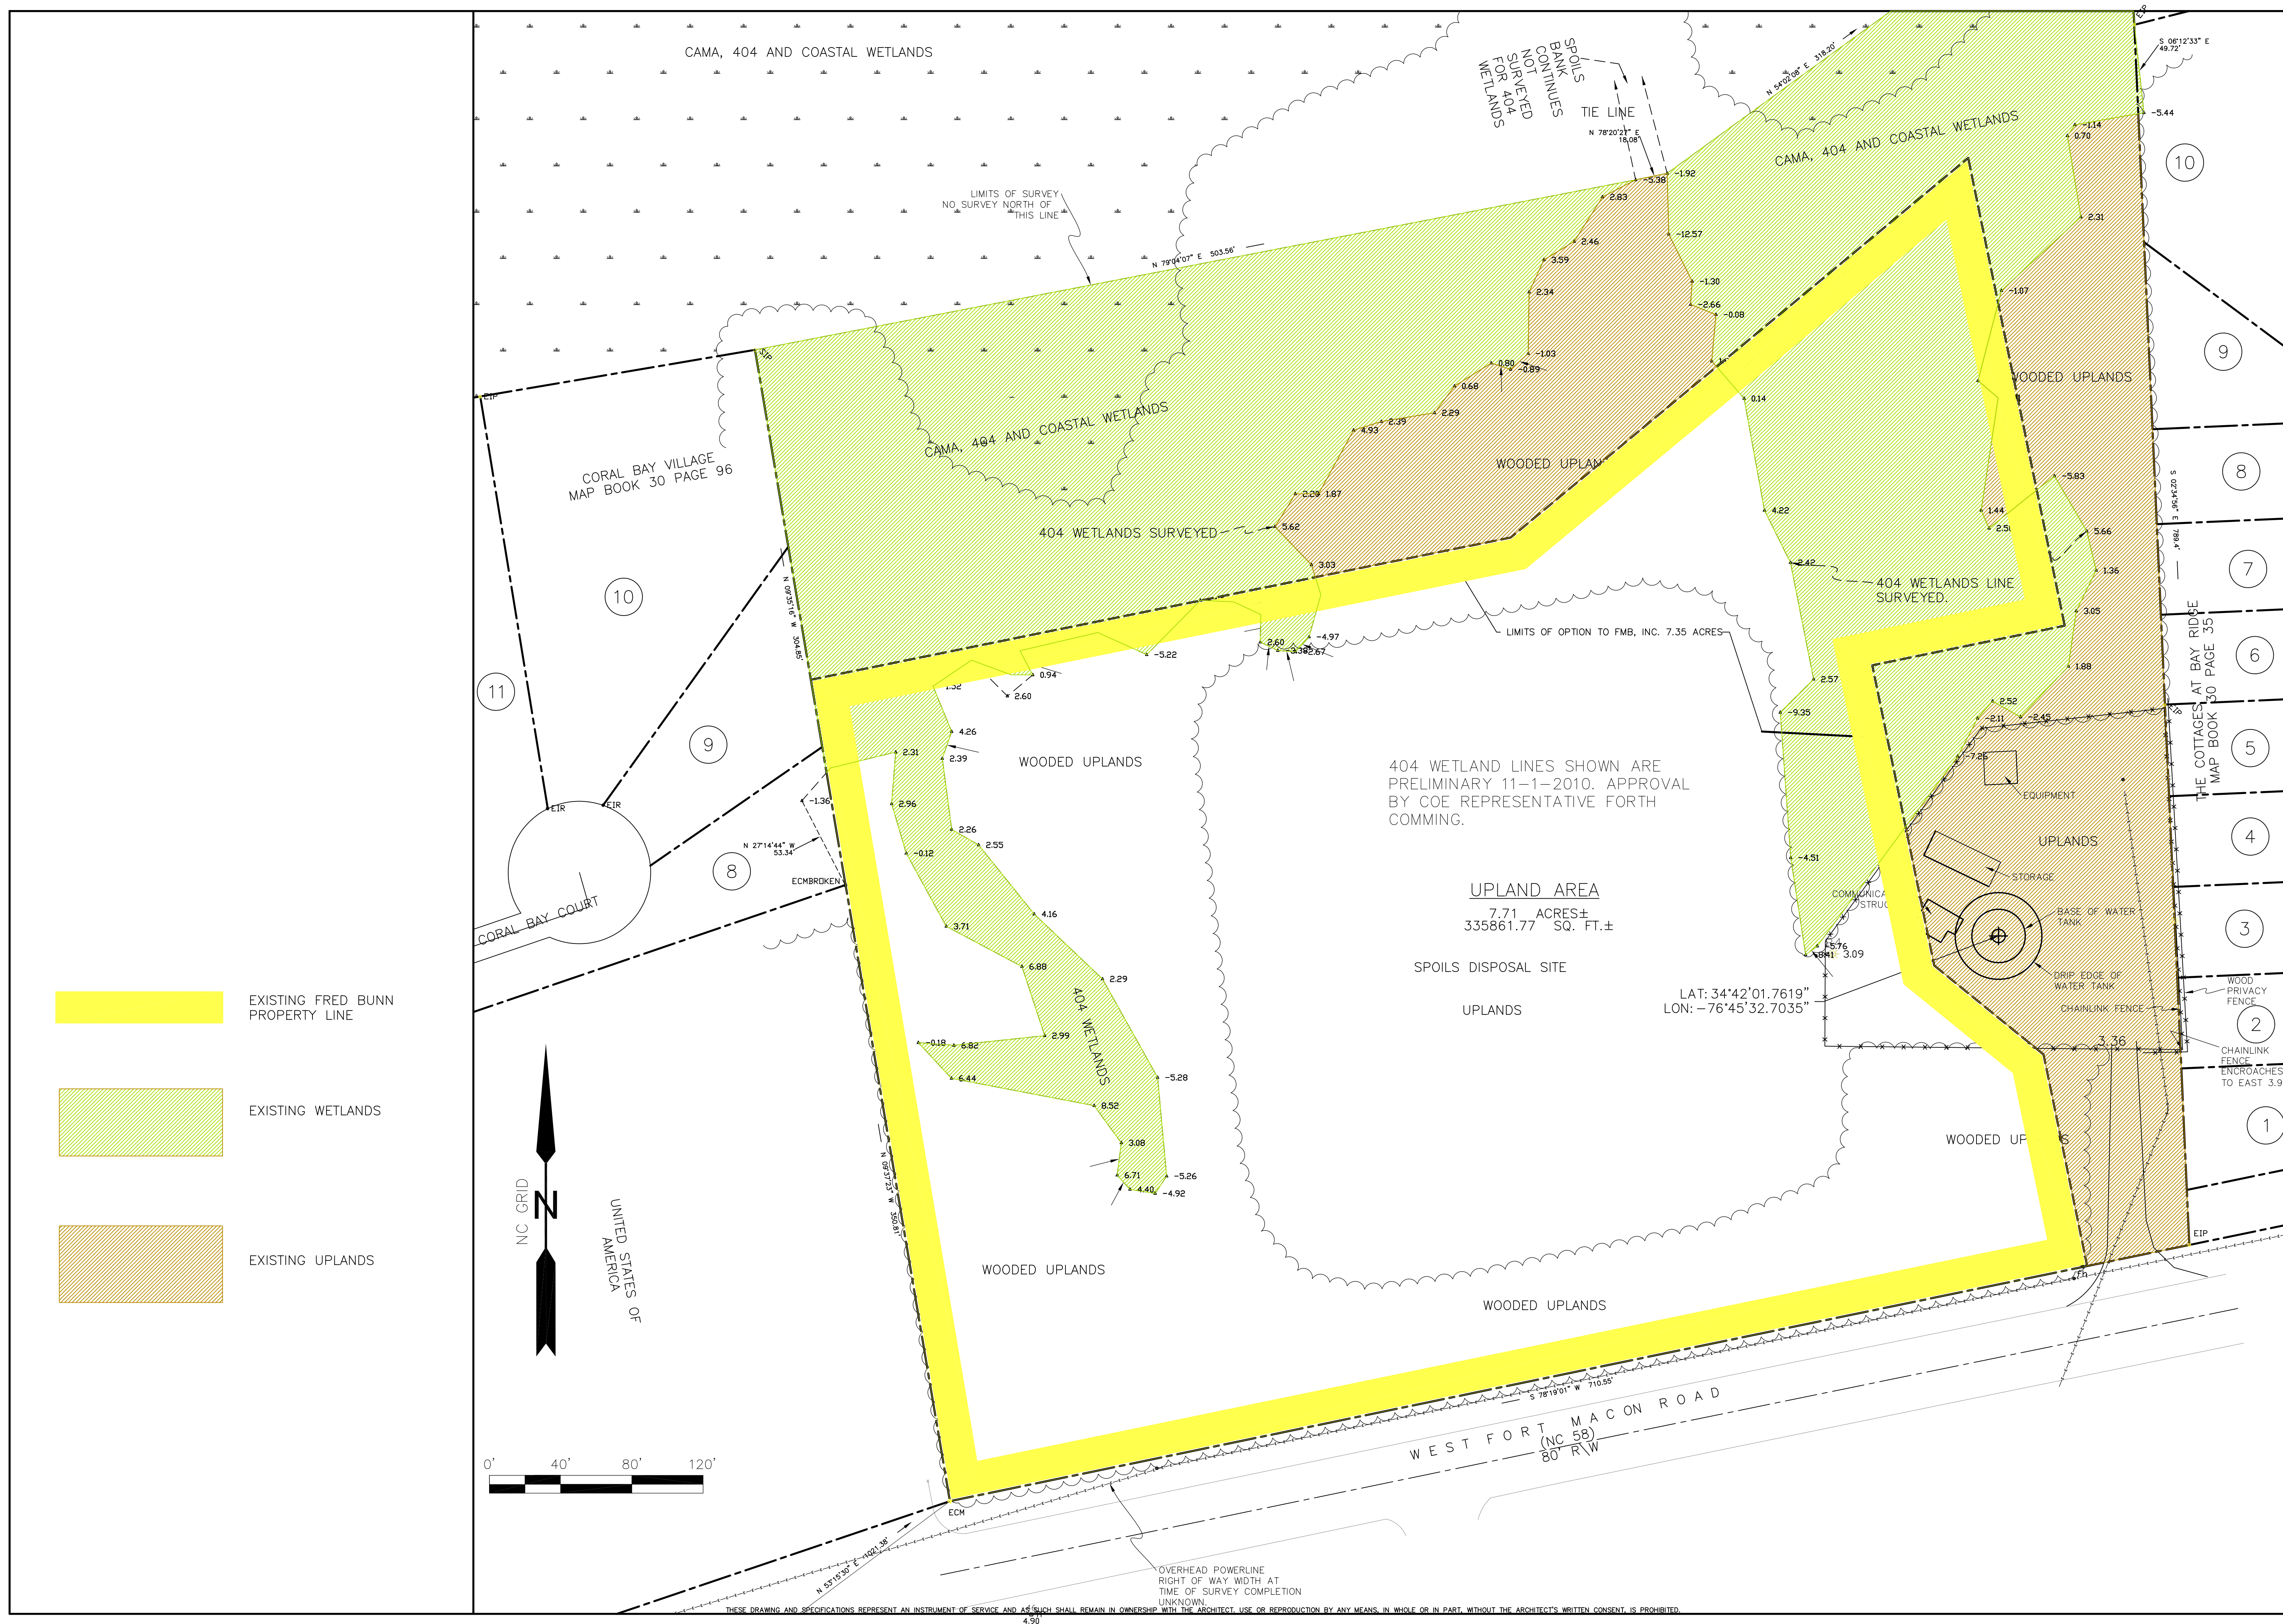

- EXISTING FRED BUNN PROPERTY LINE
- EXISTING WETLANDS
- EXISTING UPLANDS

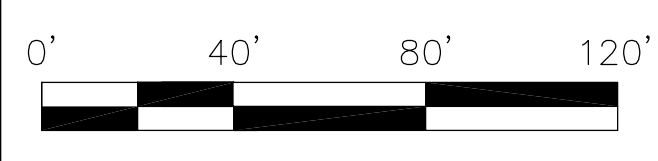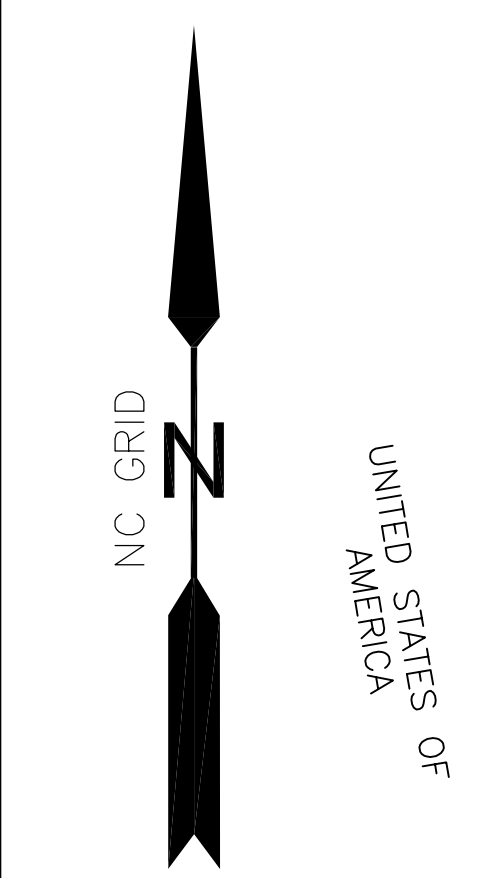

UPLAND AREA
7.71 ACRES±
335861.77 SQ. FT.±

404 WETLAND LINES SHOWN ARE PRELIMINARY 11-1-2010. APPROVAL BY COE REPRESENTATIVE FORTH COMMING.

SPOILS DISPOSAL SITE
UPLANDS

LAT: 34°42'01.7619"
LON: -76°45'32.7035"

OVERHEAD POWERLINE
RIGHT OF WAY WIDTH AT
TIME OF SURVEY COMPLETION
UNKNOWN

THESE DRAWING AND SPECIFICATIONS REPRESENT AN INSTRUMENT OF SERVICE AND AS SUCH SHALL REMAIN IN OWNERSHIP WITH THE ARCHITECT. USE OR REPRODUCTION BY ANY MEANS, IN WHOLE OR IN PART, WITHOUT THE ARCHITECT'S WRITTEN CONSENT, IS PROHIBITED.